
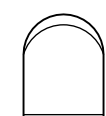
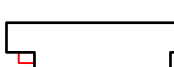
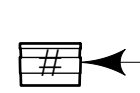

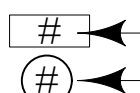
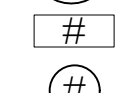




# INSTRUMENT SCHEDULE

-  Elation Q7IP 30w
-  Bull Dog K9 8w
-  Color Kinetics Colorblaze

## TYPICAL

-  Unit Number 
-  Address Number 
-  Channel Number 

## NOTES

~ NO CHANGES CAN BE MADE TO THIS PLOT WITHOUT THE EXPRESSED CONSENT OF THE LIGHTING DESIGNER.

This drawing is the intellectual property of the designer and shall not be reproduced without the consent of the designer.

This drawing represents visual concepts and construction suggestions only. It does not replace the knowledge and advice of a licensed structural engineer. The designer is unqualified to determine the structural appropriateness of this design and will not assume responsibility for improper engineering or use.

## PRODUCTION TEAM

Director ..... Sandy Bray  
 Scenic Designer ..... Joe O'Rear  
 Costume Designer ..... Sandy Bray  
 Lighting Designer ..... Tiana Alderson  
 Sound Designer ..... Mike McShane  
 Master Electrician ..... Tiana Alderson  
 Technical Director ..... Joe O'Rear

1	ROUGH PLOT	07-22-20
2	FINAL PLOT	07-24-20
3	FOCUS PLOT	07-27-20
4	FINAL BEFORE TECH	07-28-20
5	OPENING NIGHT	07-31-20



## GROUND PLAN

SCALE: 1/8" = 1'0"

Rev. 5


Date: 7/31/20

Drafted By: TA


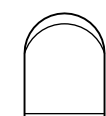
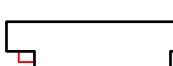
Plate:

1



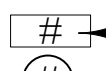


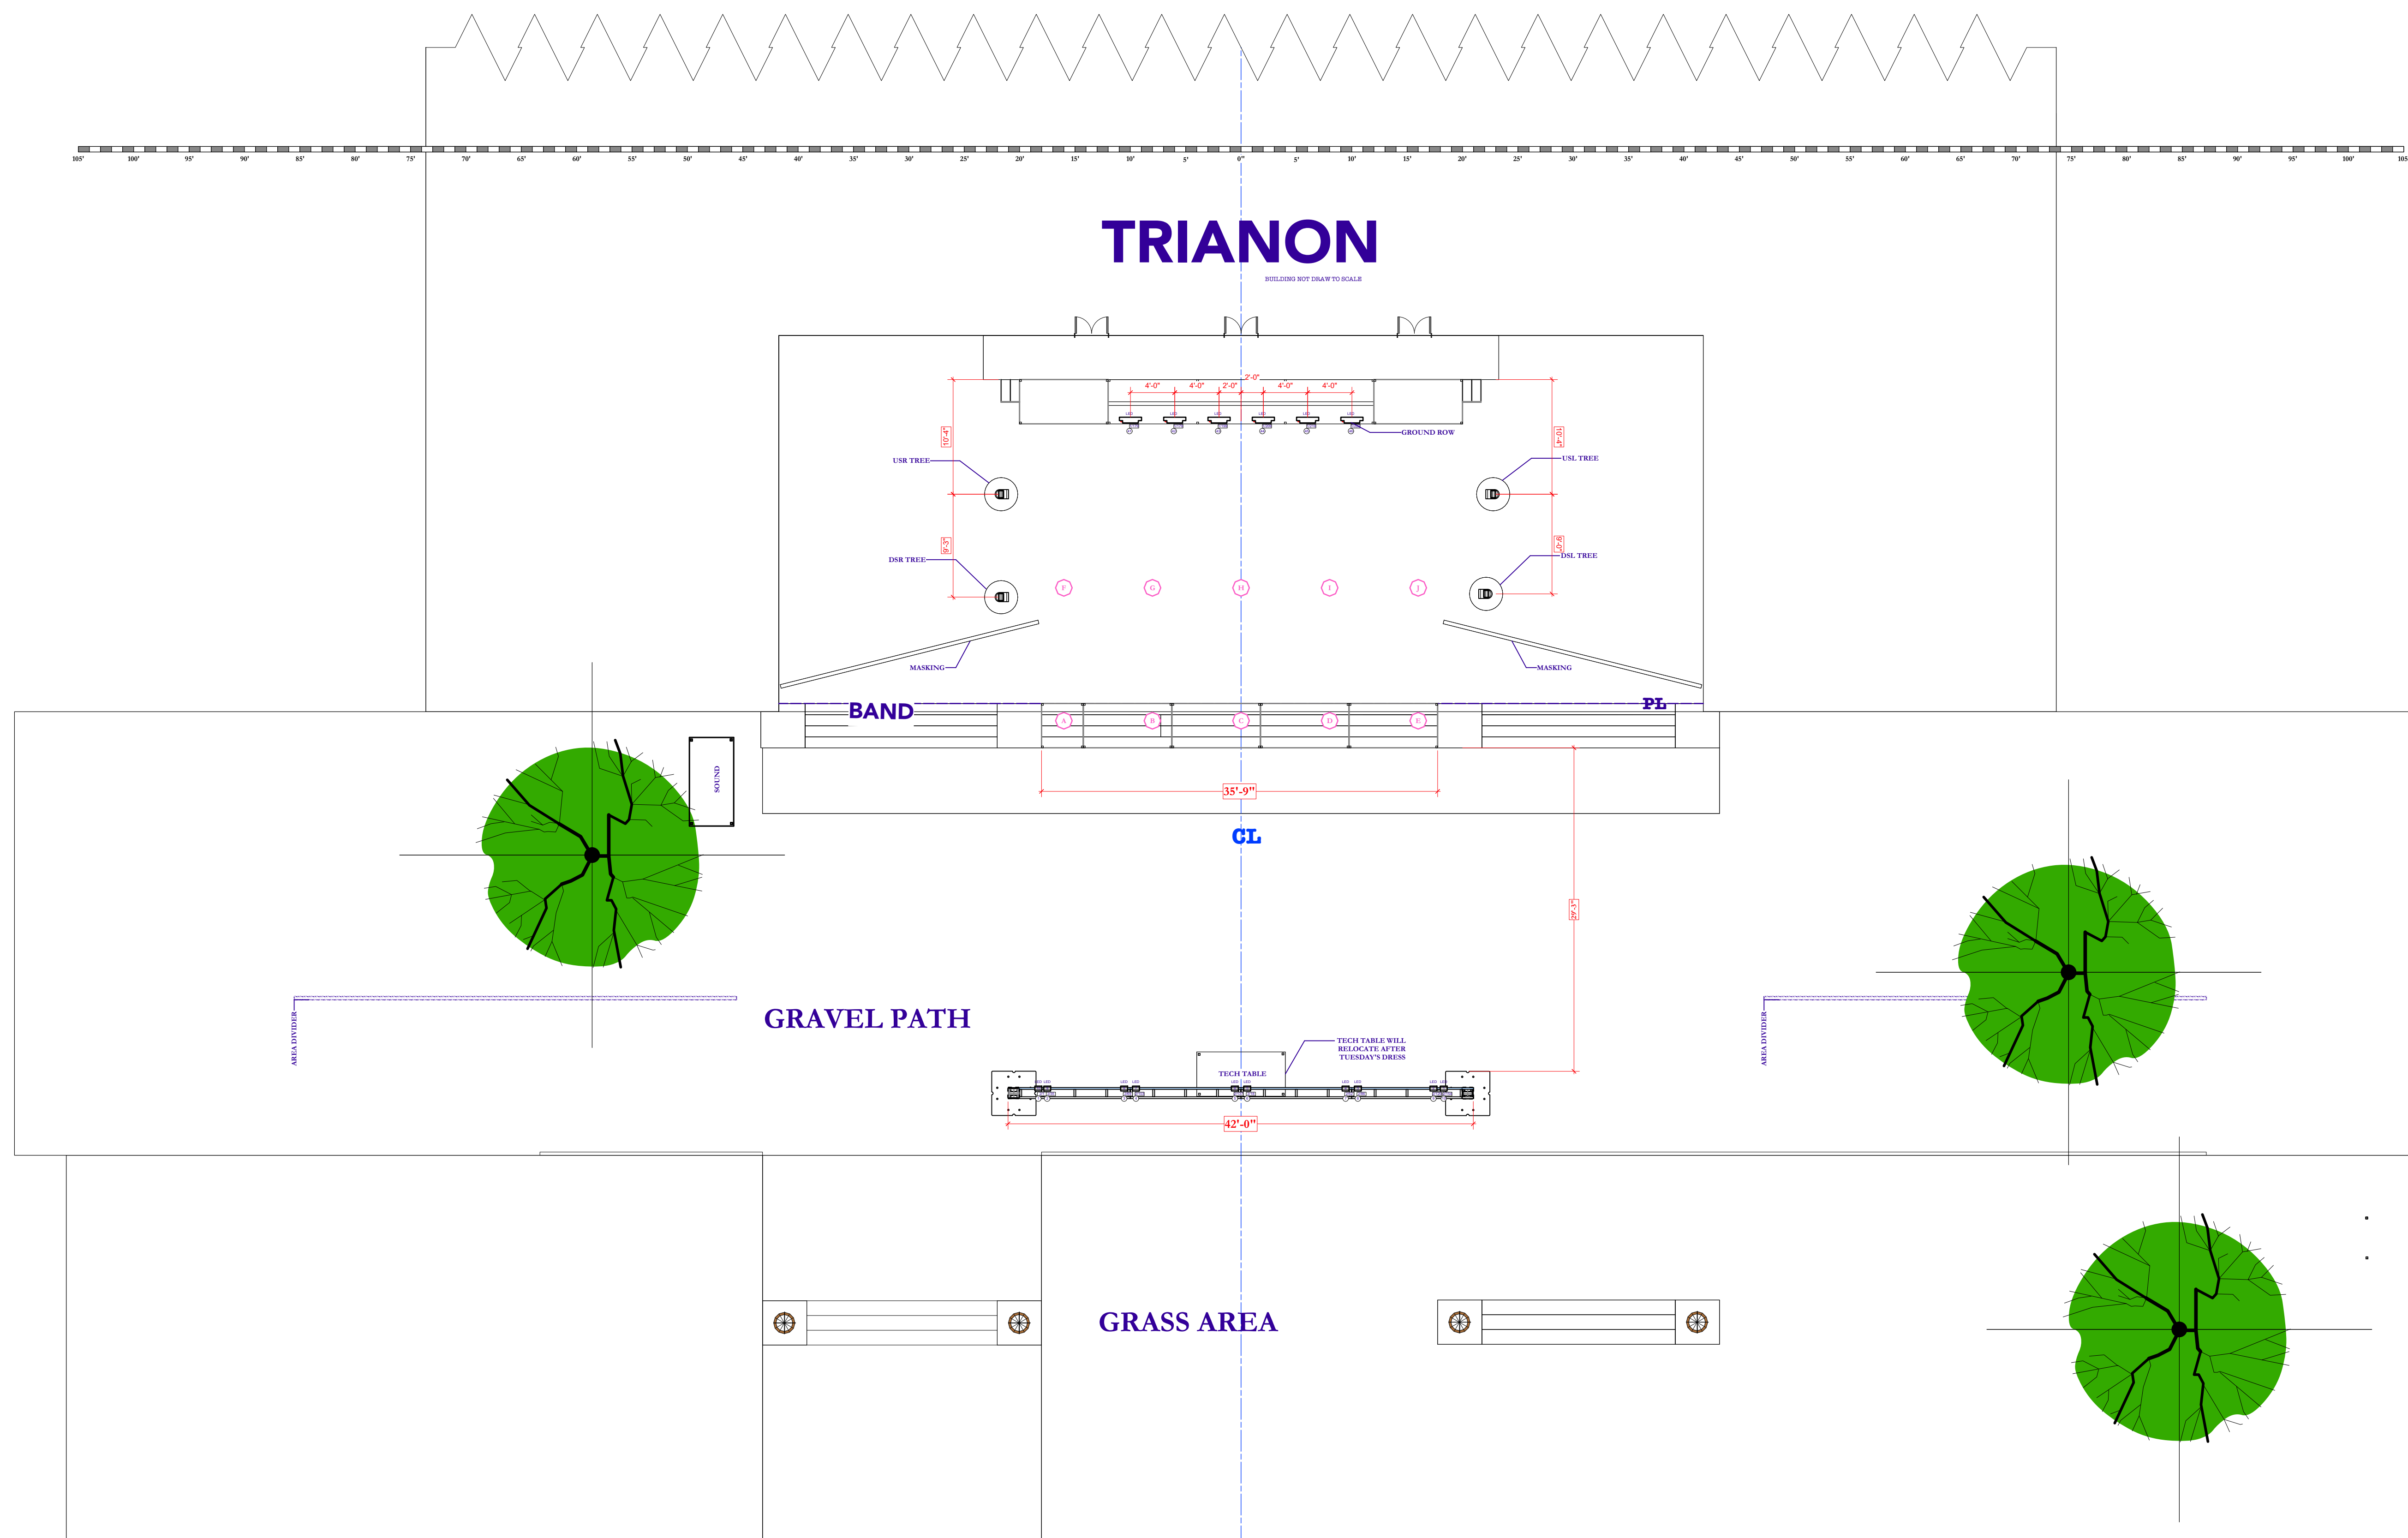
of 3



# INSTRUMENT SCHEDULE

-  Elation Q7IP 30w
-  Bull Dog K9 8w
-  Color Kinetics Colorblaze
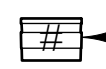
## TYPICAL

-  Unit Number 
-  Address Number 
-  Channel Number 

## NOTES

~ NO CHANGES CAN BE MADE TO THIS PLOT WITHOUT THE EXPRESSED CONSENT OF THE LIGHTING DESIGNER.

This drawing is the intellectual property of the designer and shall not be reproduced without the consent of the designer.

This drawing represents visual concepts and construction suggestions only. It does not replace the knowledge and advice of a licensed structural engineer. The designer is unqualified to determine the structural appropriateness of this design and will not assume responsibility for improper engineering or use.

## PRODUCTION TEAM

Director ..... Sandy Bray  
 Scenic Designer ..... Joe O'Rear  
 Costume Designer ..... Sandy Bray  
 Lighting Designer ..... Tiana Alderson  
 Sound Designer ..... Mike McShane  
 Master Electrician ..... Tiana Alderson  
 Technical Director ..... Joe O'Rear

1	ROUGH PLOT	07-22-20
2	FINAL PLOT	07-24-20
3	FOCUS PLOT	07-27-20
4	FINAL BEFORE TECH	07-28-20
5	OPENING NIGHT	07-31-20



## SECTION

SCALE: 1/4" = 1'0"

Rev. 5


Date: 7/31/20

Drafted By: TA


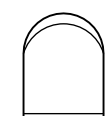
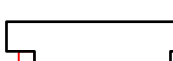
Plate:

2



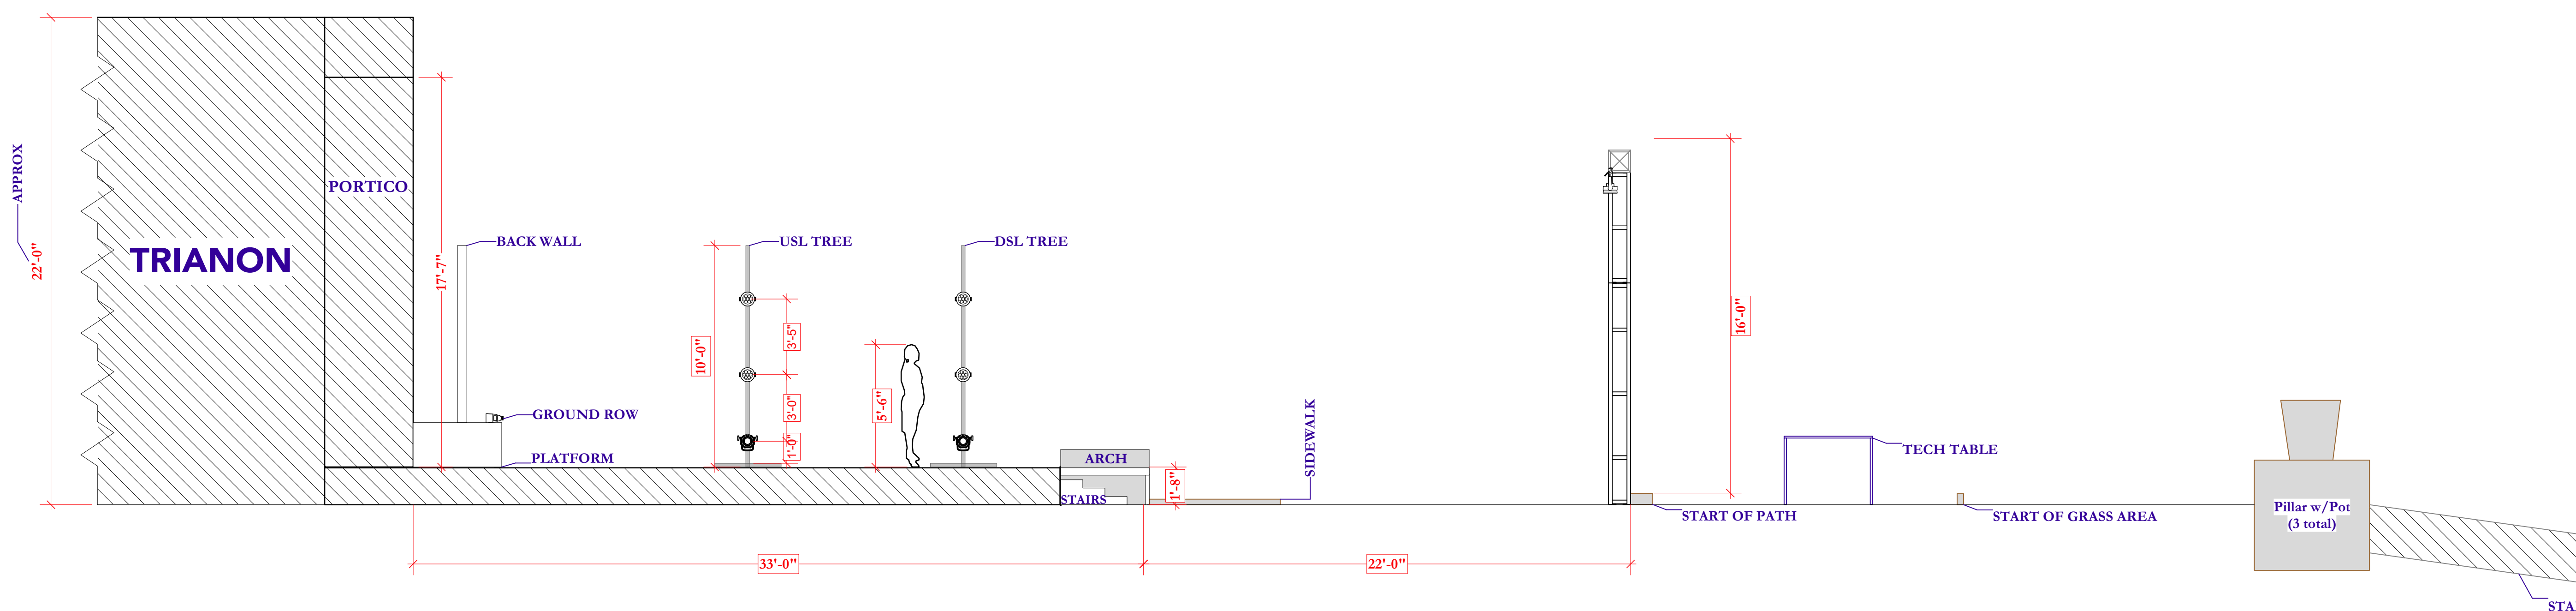



of 3



# INSTRUMENT SCHEDULE

-  Elation Q7IP 30w
-  Bull Dog K9 8w
-  Color Kinetics Colorblaze
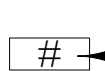
## TYPICAL

-  Unit Number 
-  Address Number 
-  Channel Number 

## NOTES

~ NO CHANGES CAN BE MADE TO THIS PLOT WITHOUT THE EXPRESSED CONSENT OF THE LIGHTING DESIGNER.

This drawing is the intellectual property of the designer and shall not be reproduced without the consent of the designer.

This drawing represents visual concepts and construction suggestions only. It does not replace the knowledge and advice of a licensed structural engineer. The designer is unqualified to determine the structural appropriateness of this design and will not assume responsibility for improper engineering or use.

### PRODUCTION TEAM

Director ..... Sandy Bray  
 Scenic Designer ..... Joe O'Rear  
 Costume Designer ..... Sandy Bray  
 Lighting Designer ..... Tiana Alderson  
 Sound Designer ..... Mike McShane  
 Master Electrician ..... Tiana Alderson  
 Technical Director ..... Joe O'Rear

1	ROUGH PLOT	07-22-20
2	FINAL PLOT	07-24-20
3	FOCUS PLOT	07-27-20
4	FINAL BEFORE TECH	07-28-20
5	OPENING NIGHT	07-31-20



### BOOM PLATE

SCALE: 1/2" = 1'0"

Rev. 5





Date: 7/31/20

Drafted By: TA

Plate:

**3**

of 3

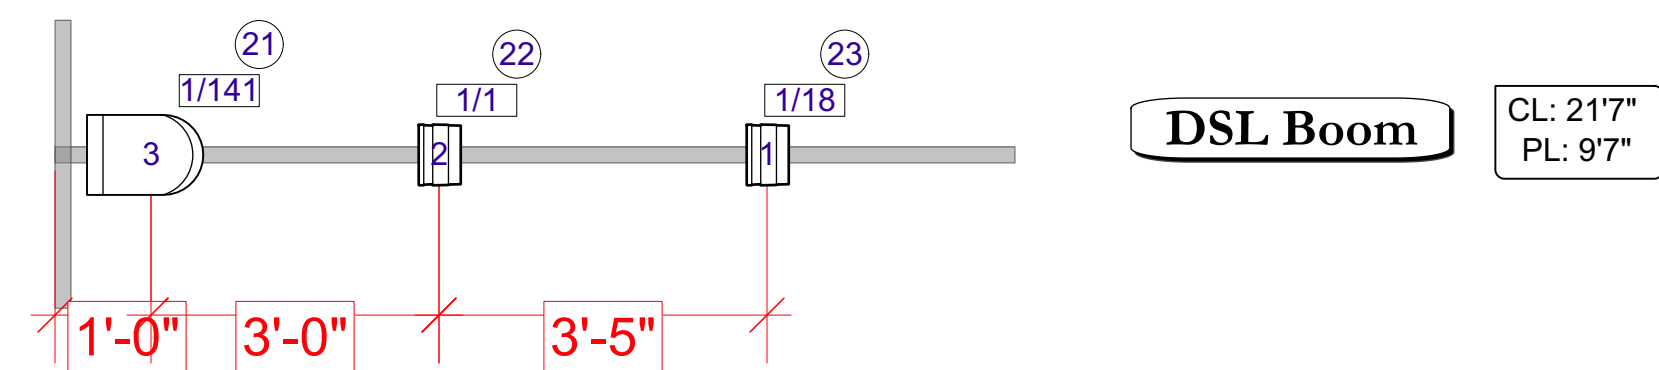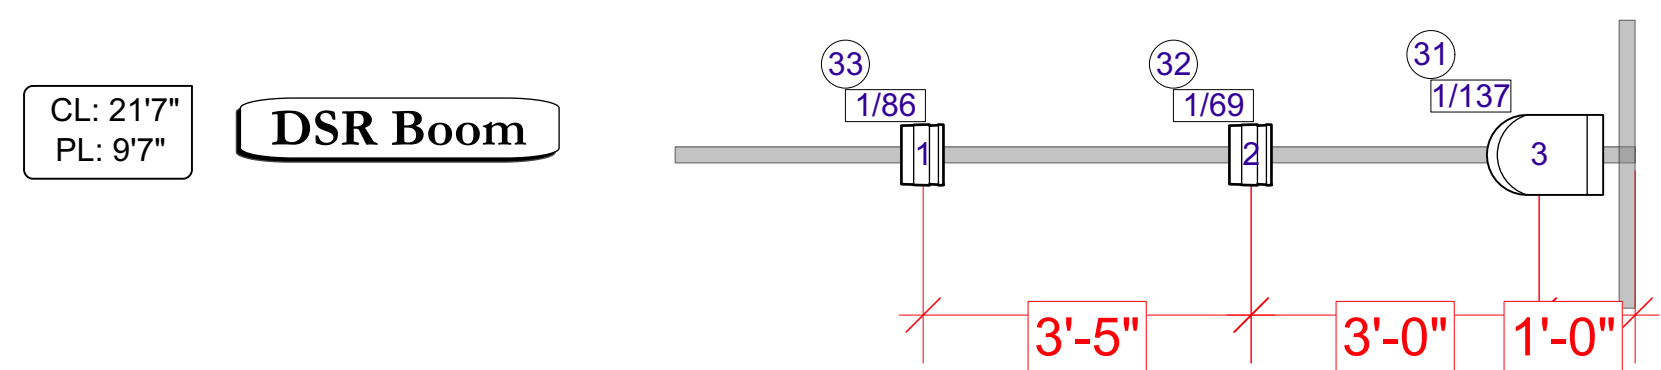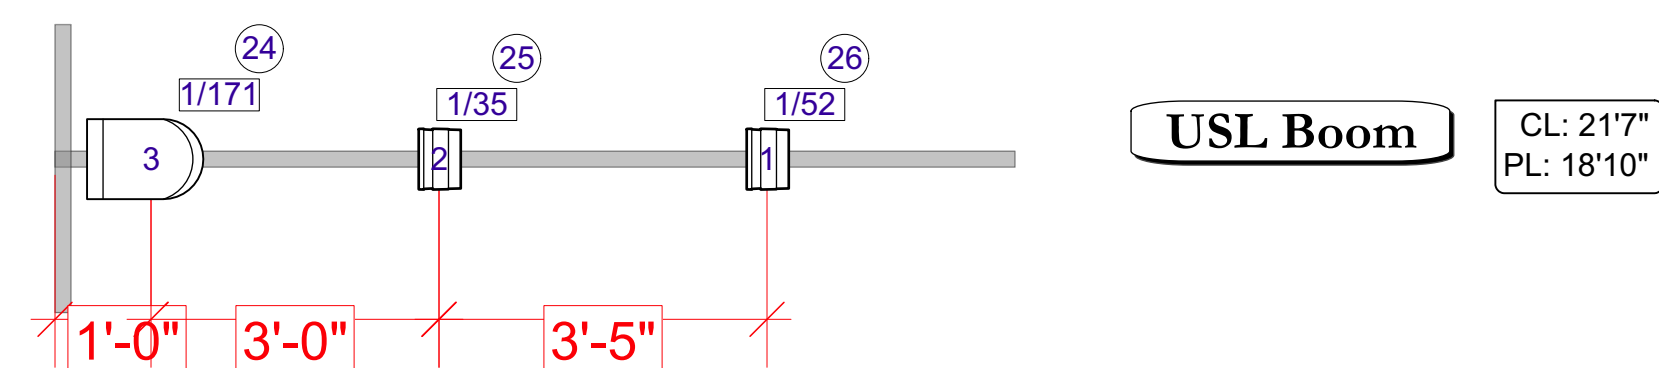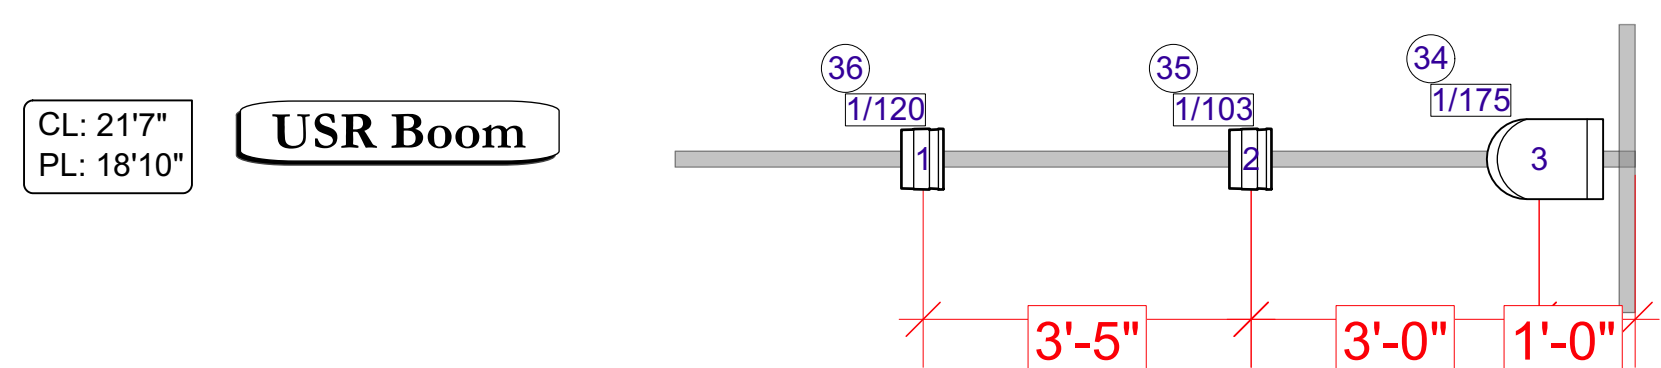

**CL**

**PL**