



INSTRUMENT KEY

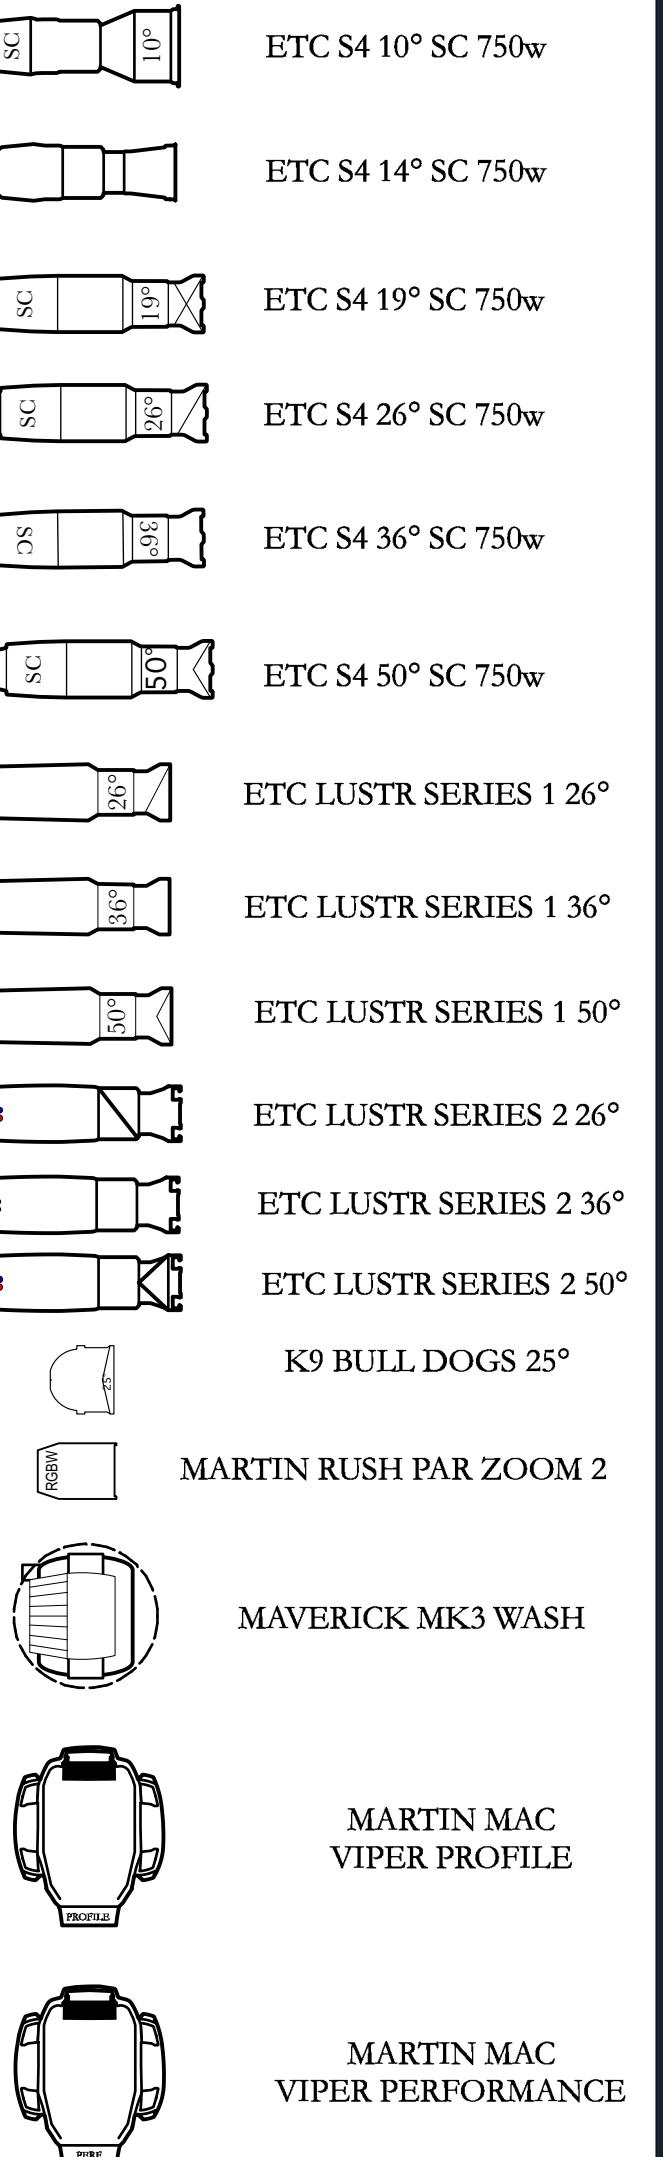

TYPIC

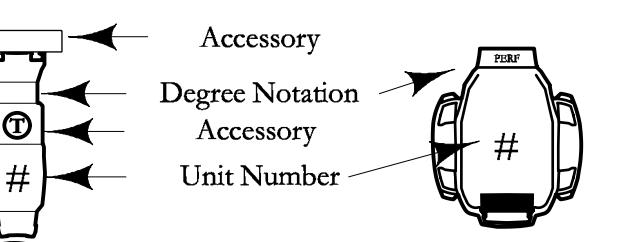

**NO CHANGES CAN BE MADE TO THIS
LOT WITHOUT THE EXPRESSED CONSENT
OF THE LIGHTING DESIGNER.**

**ALL INTELLIGENT FIXTURES SHOULD BE
HUNG WITH THE TAILS FACING UPSTAGE.**

**ALL VIPER PERFORMANCES AND PROFILES
ARE TO BE HUNG WITH STOCK GOBOS.**

**PLACEMENT OF THE LTS ON DECK FOR
SCENIC ROWS TO BE DETERMINED BY URCN.**

This drawing is the intellectual property of the designer and shall not be reproduced without the consent of the designer.

This drawing represents visual concepts and construction suggestions only. It does not replace the knowledge and advice of a licensed structural engineer. The designer is unqualified to determine the structural appropriateness of this design and will not assume responsibility for improper


PRODUCTION TEAM

Director	Michael Mueller
Scenic Designer	Chuck Ketter
Costume Designer	Rachel Lorenzetti
Lighting Designer	Tiana Alderson
Sound Designer	Maddy Siedshlag
Master Electrician	Matt Mueller
Technical Director	Kevin Clowes




Overstage

SCALE: 1/2" = 1'0"	Plate:
Rev. 2	2
Date: 9/9/18	of 3
Drafted By: TA	
Revised: 9/9/19	

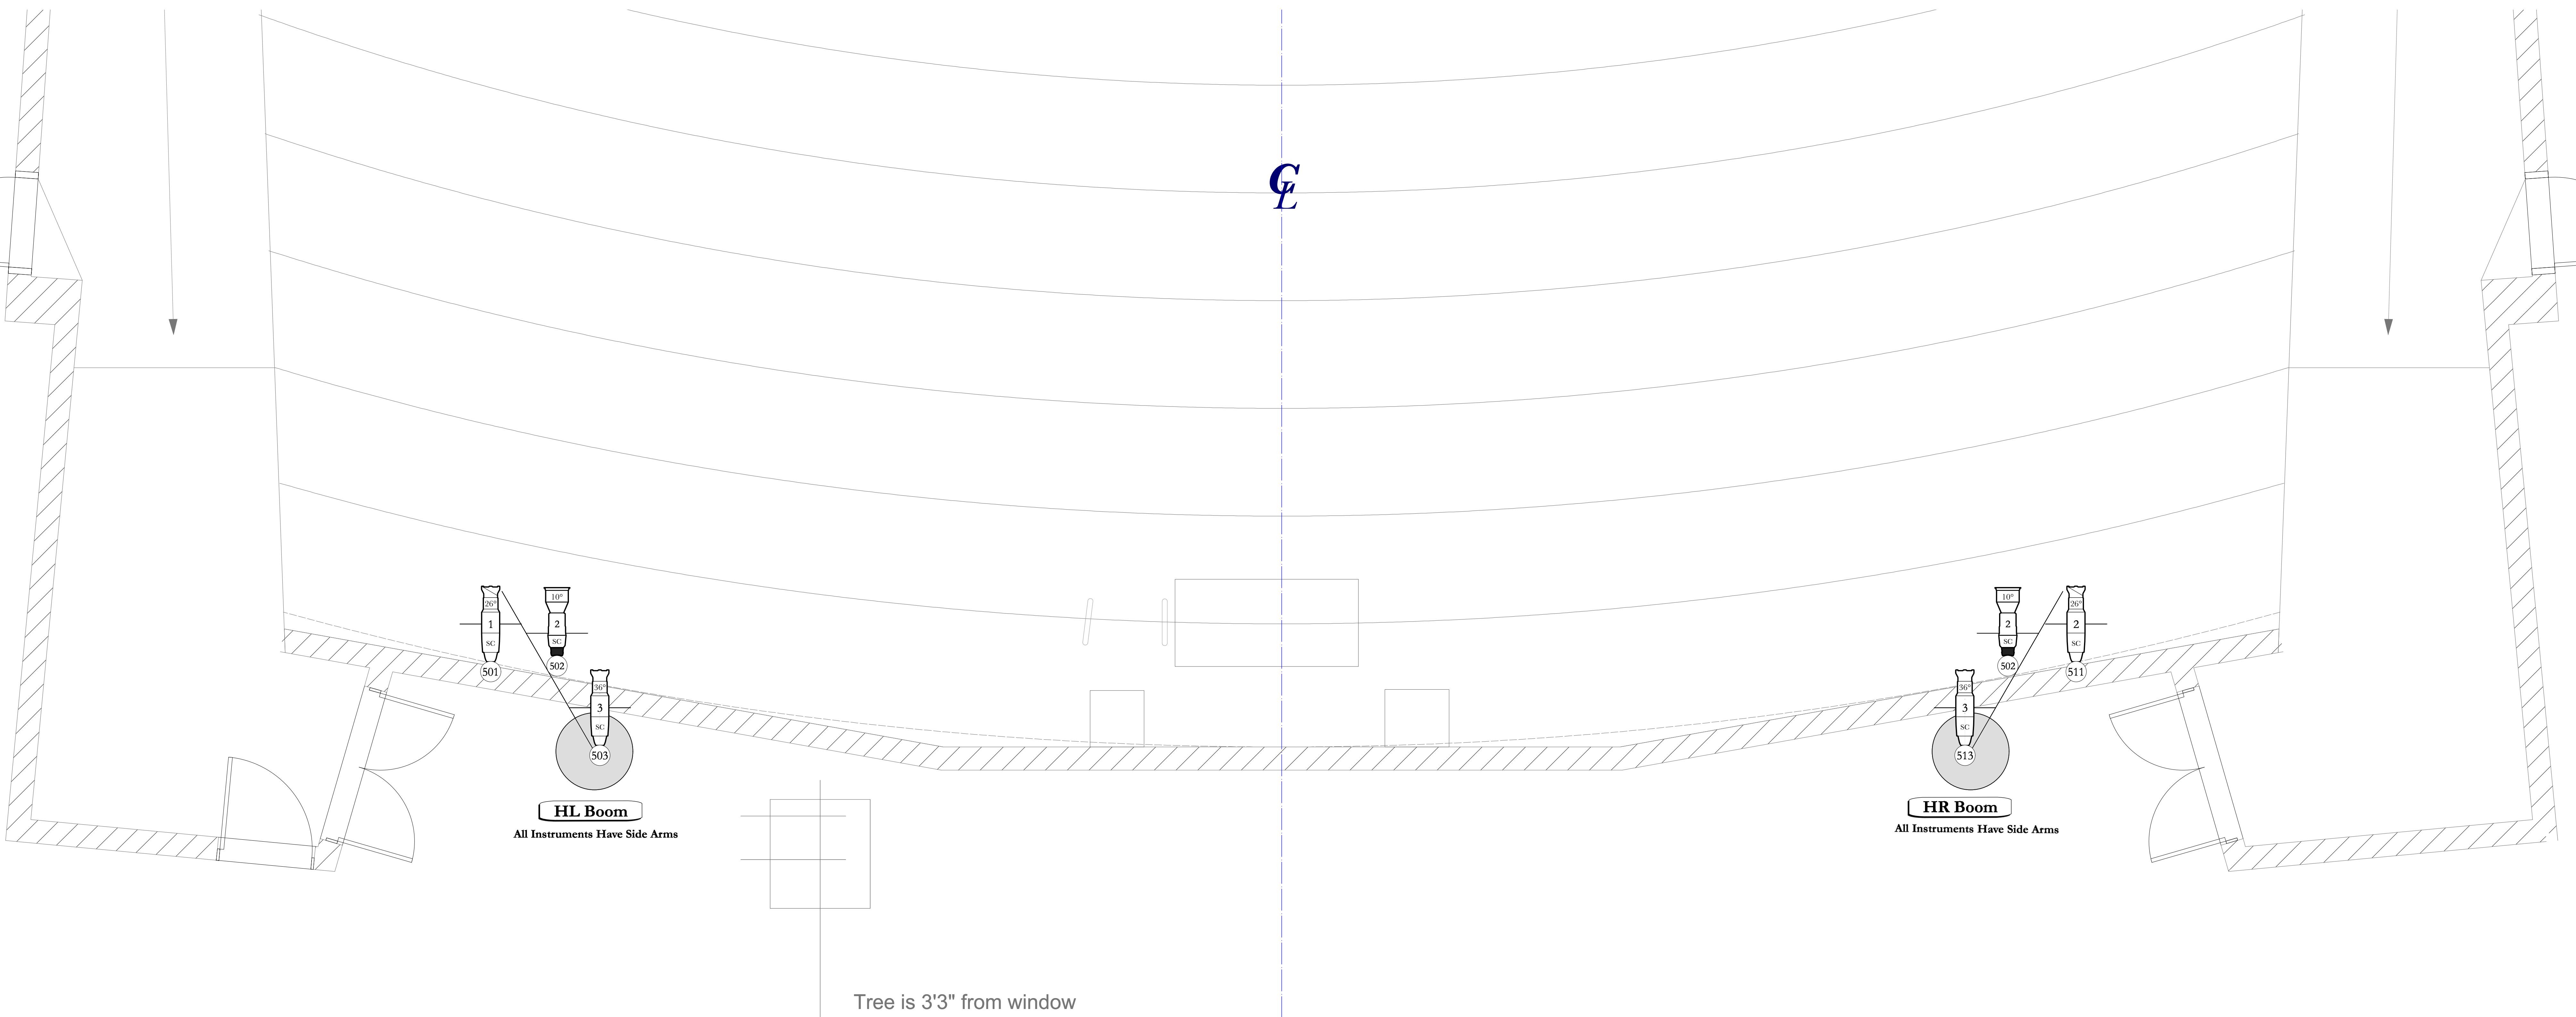**INSTRUMENT KEY**

	ETC S4 10° SC 750w
	ETC S4 14° SC 750w
	ETC S4 19° SC 750w
	ETC S4 26° SC 750w
	ETC S4 36° SC 750w
	ETC S4 50° SC 750w
	ETC LUSTR SERIES 1 26°
	ETC LUSTR SERIES 1 36°
	ETC LUSTR SERIES 1 50°
	ETC LUSTR SERIES 2 26°
	ETC LUSTR SERIES 2 36°
	ETC LUSTR SERIES 2 50°
	K9 BULL DOGS 25°
	MARTIN RUSH PAR ZOOM 2
	MAVERICK MK3 WASH
	MARTIN MAC VIPER PROFILE
	MARTIN MAC VIPER PERFORMANCE

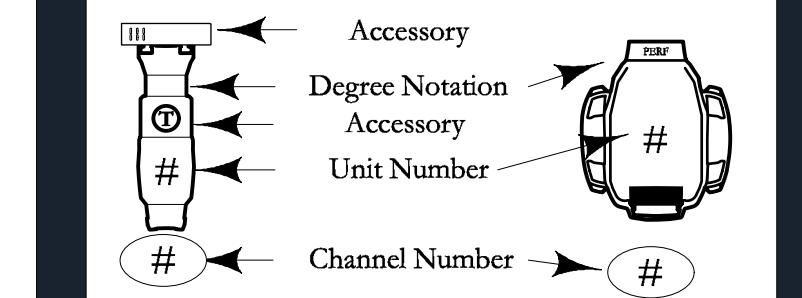TYPICAL**NOTES**

- NO CHANGES CAN BE MADE TO THIS PLOT WITHOUT THE EXPRESSED CONSENT OF THE LIGHTING DESIGNER.
- ALL INTELLIGENT FIXTURES SHOULD BE HUNG WITH THE TAPS FACING UPSTAGE.
- ALL INSTRUMENTS AND PROFILES ARE TO BE HUNG WITH STOCK GOBO'S.
- PLACEMENT OF THE LTS ON DECK FOR GROUND ROW TO BE DETERMINED UPON DESIGNERS ARRIVAL.

This drawing is the intellectual property of the designer and shall not be reproduced without the consent of the designer.

This drawing represents visual concepts and construction suggestions only. It does not replace the knowledge and advice of a licensed structural engineer. The designer is responsible for determining the structural appropriateness of this design and will not assume responsibility for improper engineering or use.

PRODUCTION TEAM

Director	Michael Mueller
Scenic Designer	Chuck Ketter
Costume Designer	Rachel Lorenzetti
Lighting Designer	Tiana Alderson
Sound Designer	Maddy Stedslag
Master Electrician	Matt Mueller
Technical Director	Kevin Clowes

1	ROUGH SHOP PLOT	09-05-19
2	FINAL SHOP PLOT	09-09-19
3	FOCUS PLOT	09-28-19
4	FINAL BEFORE TECH	10-04-19
5	OPENING NIGHT	10-10-19

**Details Plate**

SCALE: 1/2" = 10"	Plate:
Rev. 2	
Date: 9/9/18	
Drafted By: TA	
Revised: 9/9/19	3
	of 3