

VEGIORWORKS EDUGAIIONAL VERSION

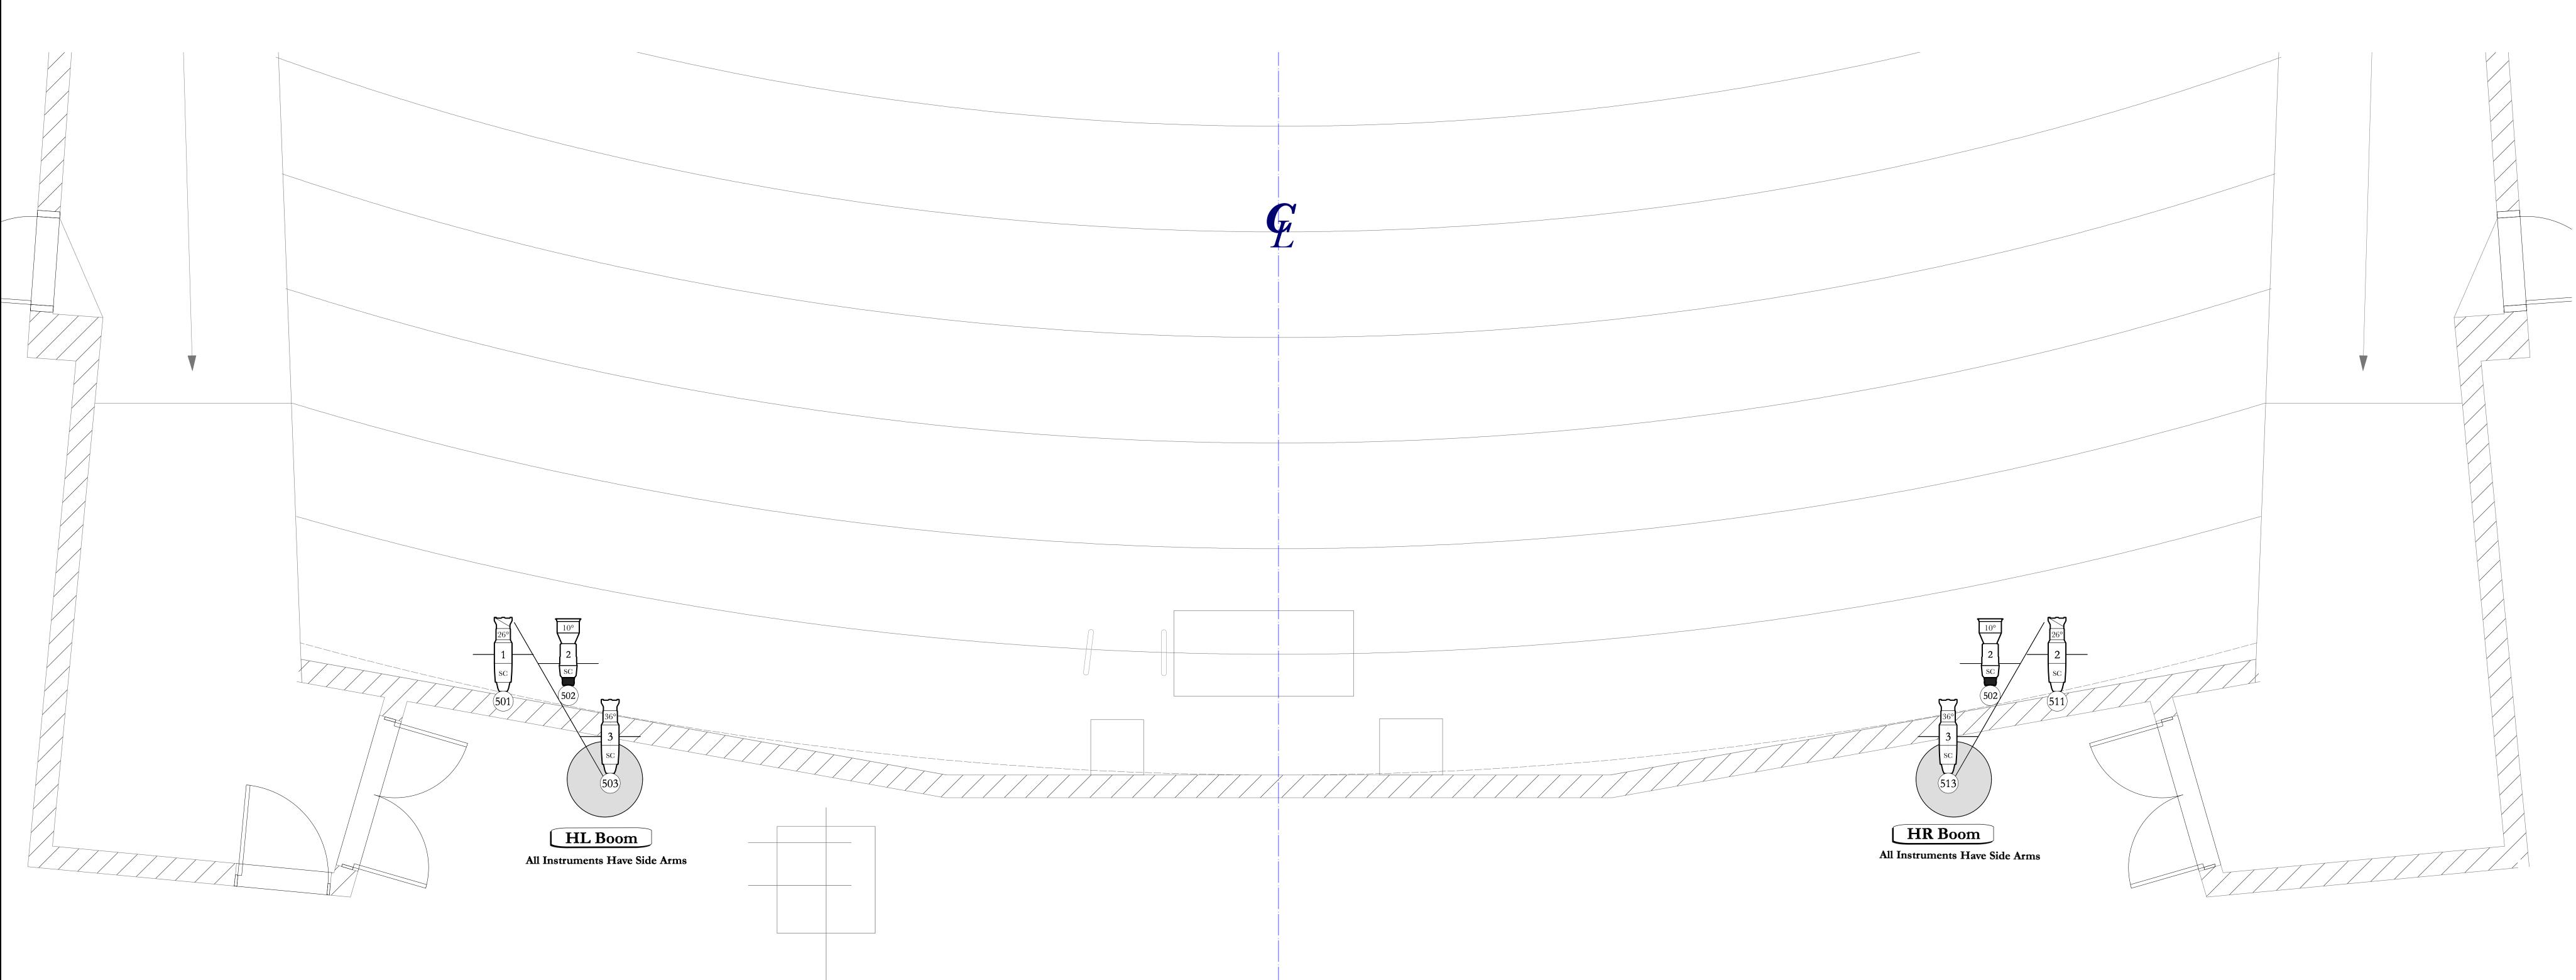

Tree is 3'3" from window

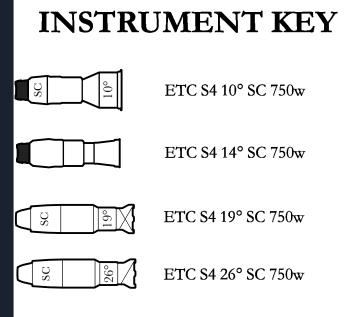

ETC S4 36° SC 750w


ETC S4 50° SC 750w

ETC LUSTR SERIES 1 26°


ETC LUSTR SERIES 1 36° ETC LUSTR SERIES 1 50°

ETC LUSTR SERIES 2 26° ETC LUSTR SERIES 2 36° ETC LUSTR SERIES 2 50° K9 BULL DOGS 25°

MARTIN RUSH PAR ZOOM 2

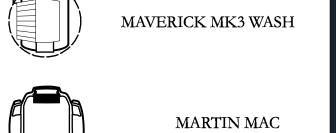

VIPER PROFILE

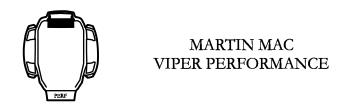

TYPICAL

Channel Number

NOTES

~ NO CHANGES CAN BE MADE TO THIS PLOT WITHOUT THE EXPRESSED CONSENT OF THE LIGHTING DESIGNER. ~ ALL INTELLIGENT FIXTURES SHOULD BE HUNG WITH THE TAILS FACING UPSTAGE. ~ ALL VIPER PERFORMANCES AND PROFILES ARE TO BE HUNG WITH STOCK GOBOS. ~ PLACEMENT OF THE LTS ON DECK FOR GROUND ROW TO BE DETERMINED UPON DESIGNERS ARRIVAL.

This drawing is the intellectual property of the designer and shall not be reproduced without the consent of the designer.

This drawing represents visual concepts and construction suggestions only. It does not replace the knowledge and advice of a licensed structural engineer. The designer is unqualified to determine the structural appropriateness of this design and will not assume responsibility for improper engineering or use.

PRODUCTION TEAM

Michael Mueller Director Chuck Ketter Scenic Designer Costume Designer Rachel Lorenzetti Lighting Designer Tiana Alderson Maddy Siedshlag Sound Designer Matt Mueller Master Electrician Technical Director Kevin Clowes

ROUGH SHOP PLOT FINAL SHOP PLOT 09-09-19 09-28-19 FOCUS PLOT FINAL BEFORE TECH 10-04-19 10-10-19 OPENING NIGHT



Details Plate

SCALE: 1/2" = 1'0"Rev. 2 Date: 9/9/18 Drafted By: TA